


20 40 60 80 m

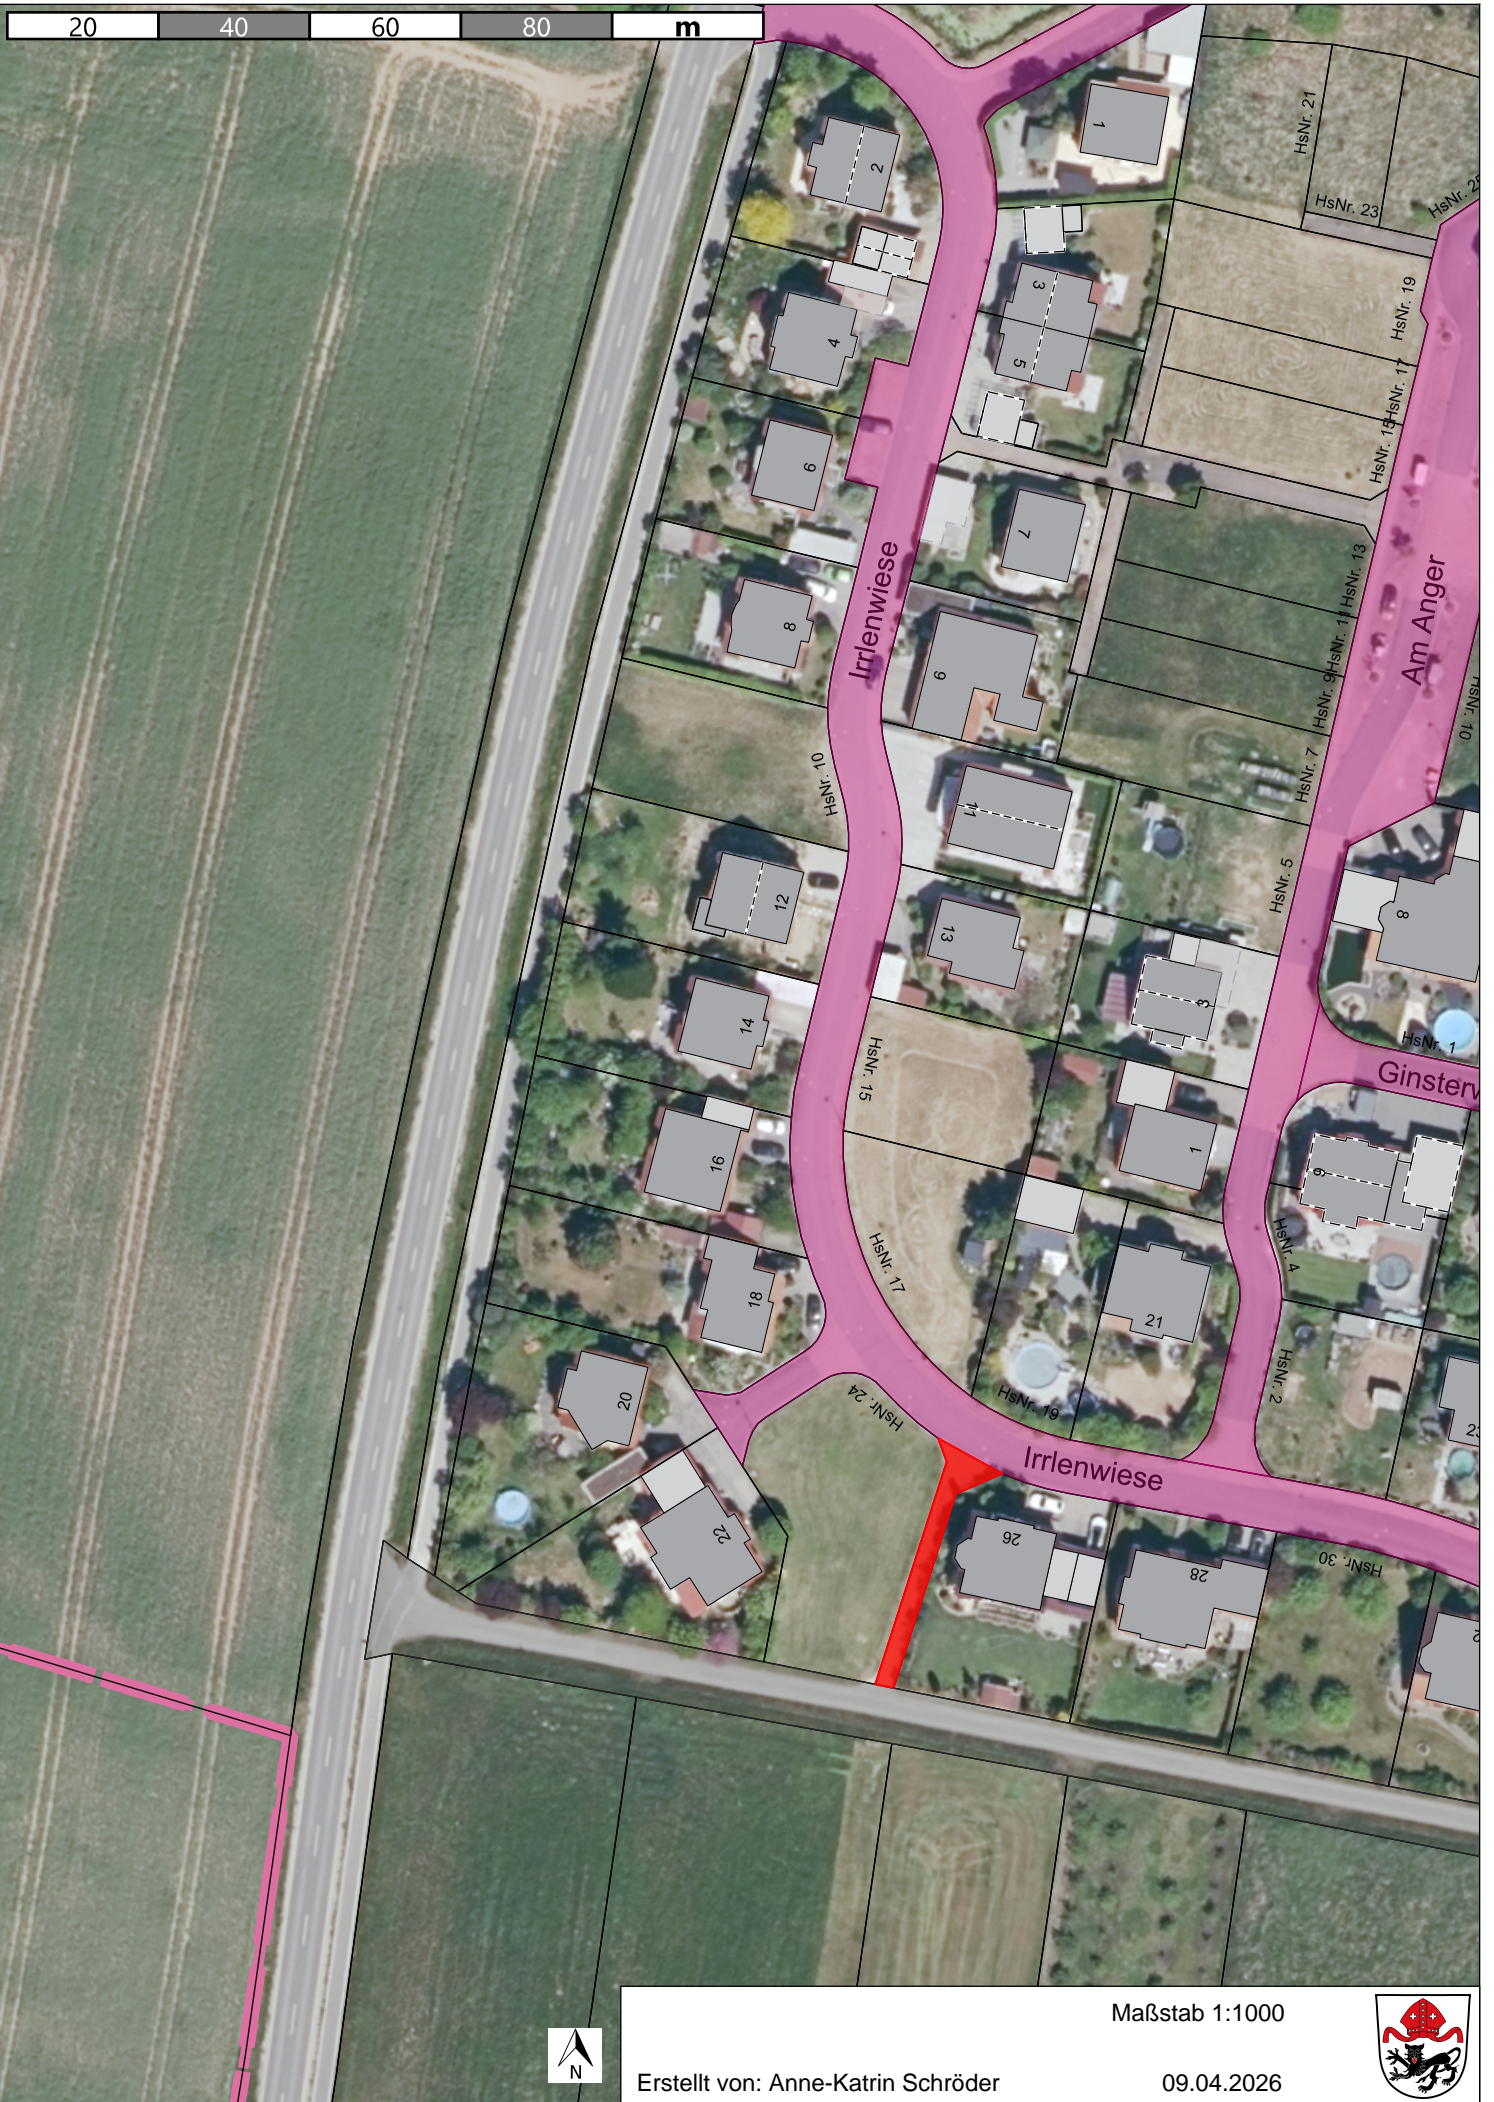

Erstellt von: Anne-Katrin Schröder

Maßstab 1:1000

09.04.2026

